


GENERIC SHED SITE PLAN

REAR STREET (IF ANY)

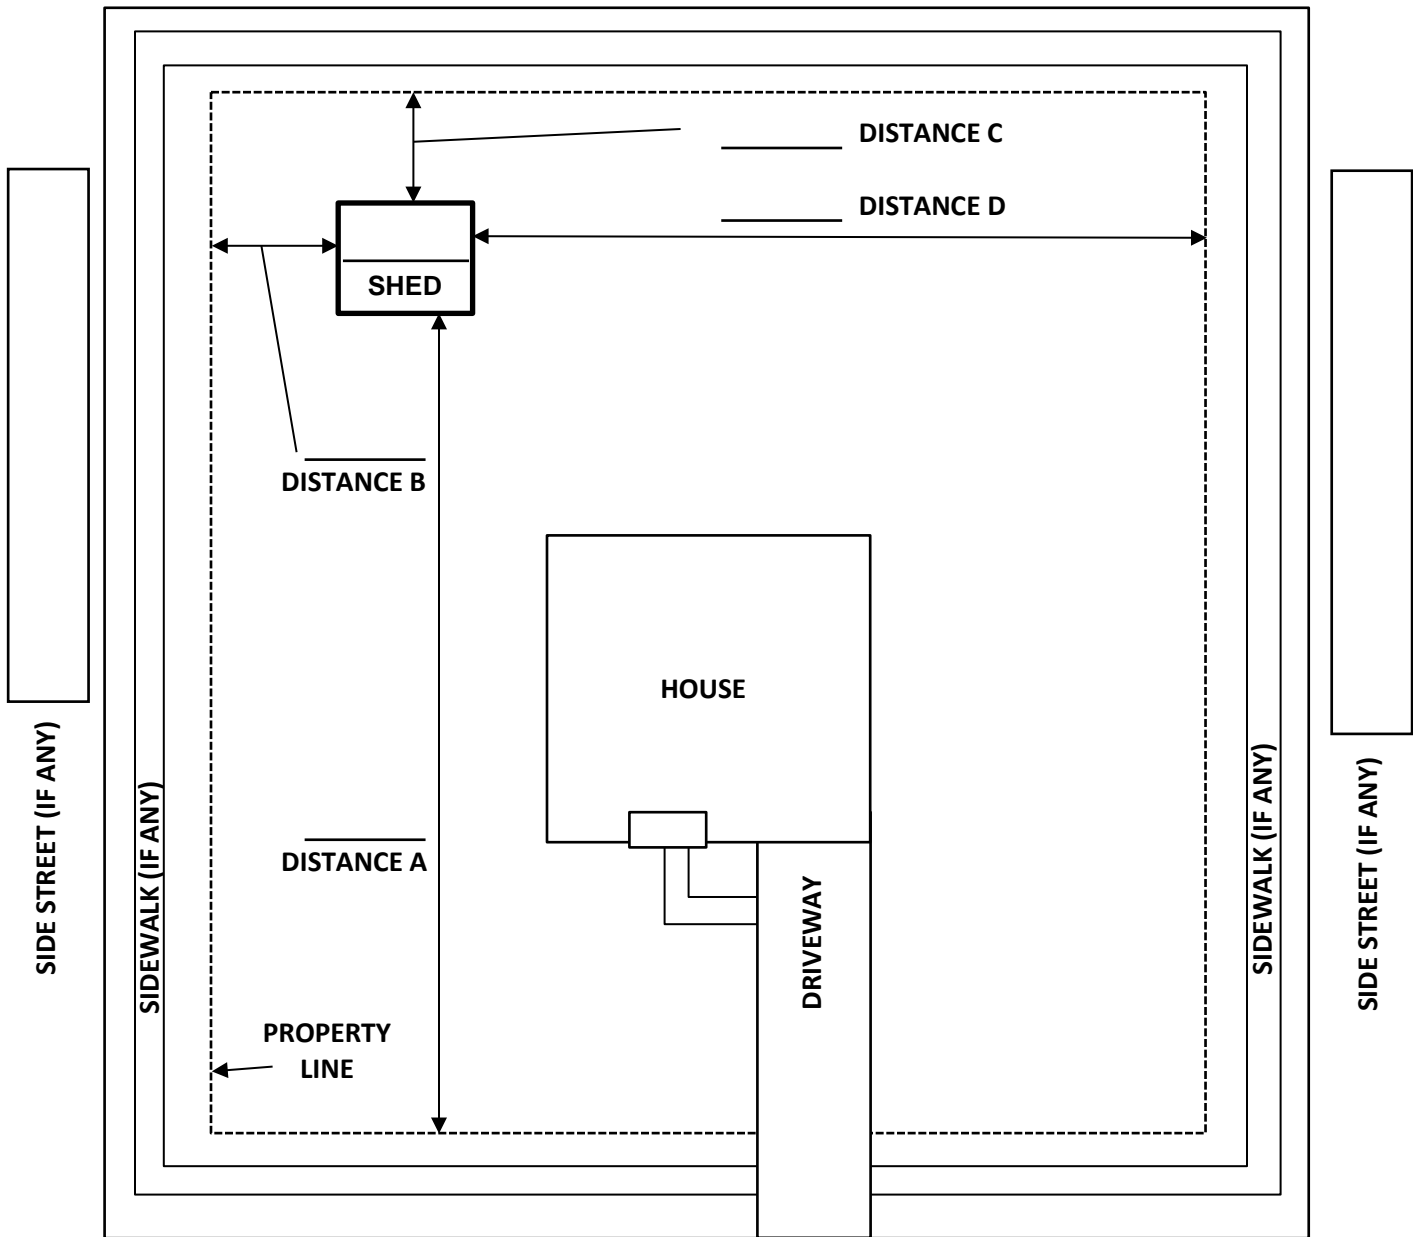

SHED

DISTANCE C

DISTANCE D

DISTANCE B

HOUSE

DISTANCE A

DRIVEWAY

PROPERTY LINE

SIDE STREET (IF ANY)

SIDEWALK (IF ANY)

SIDEWALK (IF ANY)

SIDE STREET (IF ANY)

PROPERTY ADDRESS